
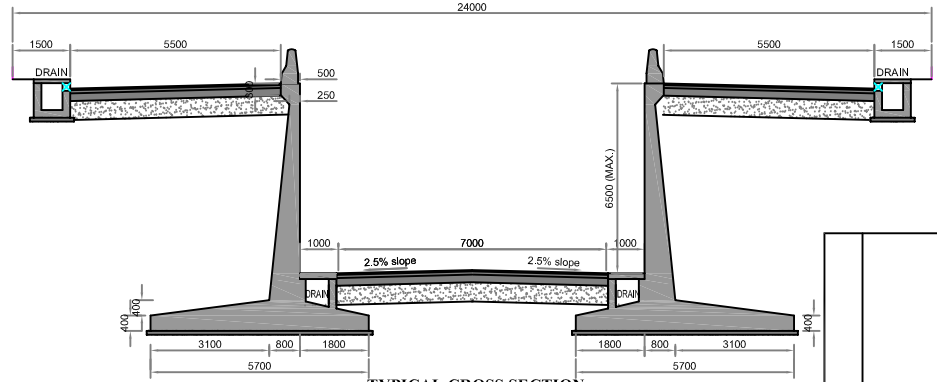
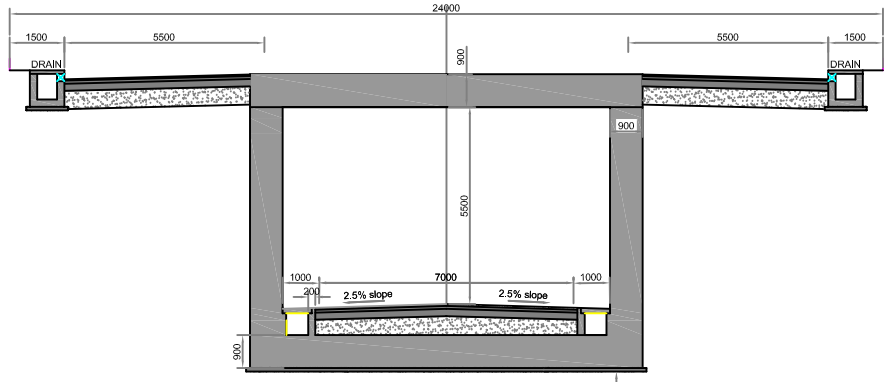


LONGITUDINAL PROFILE
SCALE : HOR. - 1:1000
VER. - 1:100

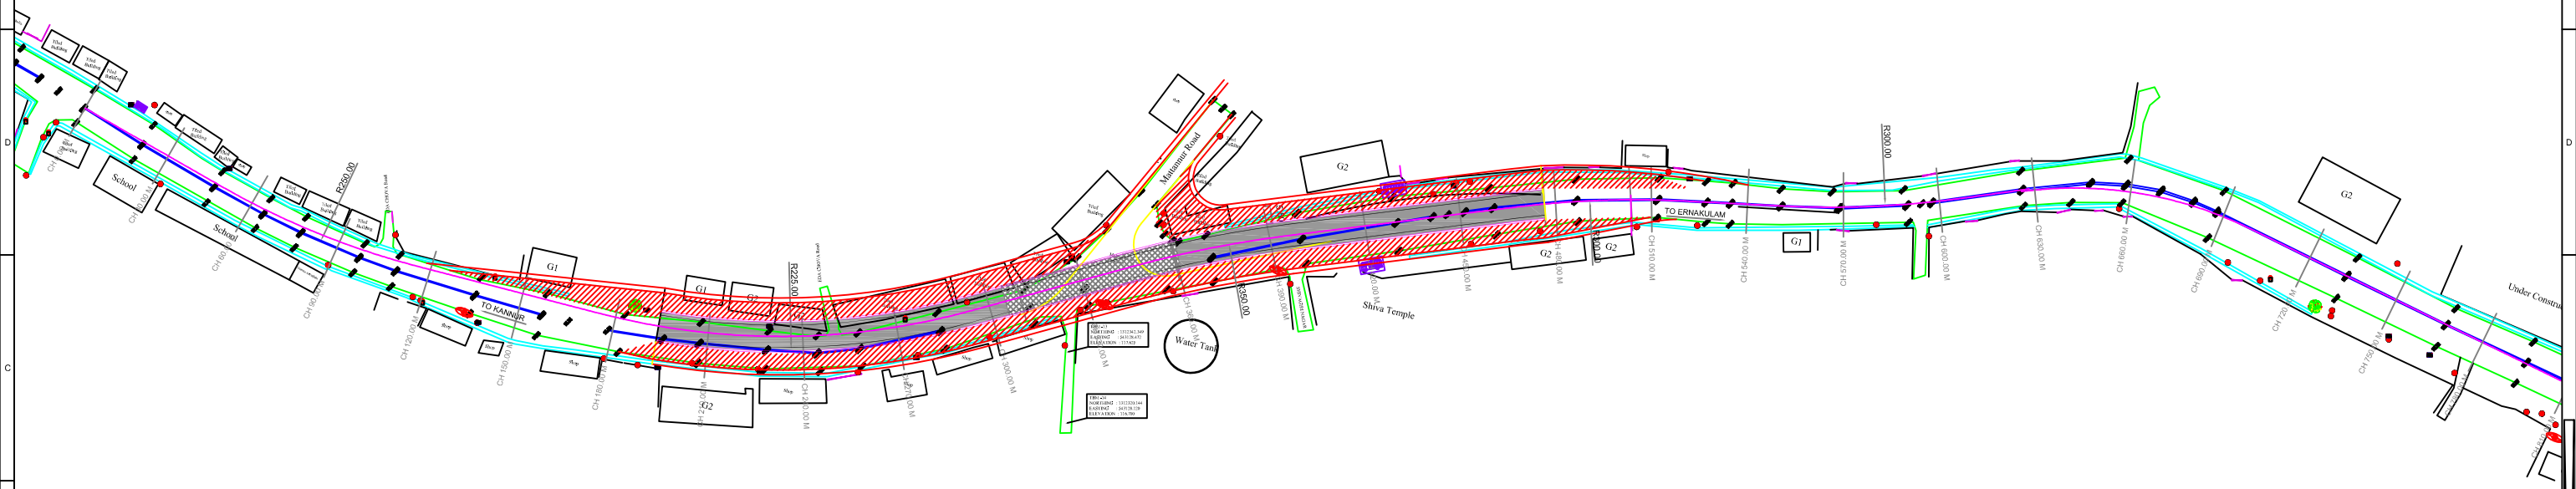

LEGEND

- EXISTING ROAD
- PROPOSED UNDERPASS APPROACH (9.00m WIDE)
- SERVICE ROAD (5.50m WIDE)
- 1.5m WIDE FOOTPATH
- UNDERPASS SLAB PORTION

DESIGNED		CLIENT:	RBDCK Ltd. (A Government of Kerala Undertaking) M.V. ROAD, PALARIVATTOM, KOCHI-682 025
CHECKED		CONSULTANT:	KITCO Ltd. (Est. in 1972 by IDBI & Govt. of Kerala) PUTHIYA ROAD - NH BYPASS, KOCHI - 28
DRAWN	Hari	PROJECT:	PREPARATION OF DPR FOR ROB'S
CHECKED		TITLE:	ALIGNMENT PLAN AND PROFILE UNDERPASS AT KANNUR - MELECHOWA
APPROVED		SCALE:	1 : 1000
SCALE:	1 : 1000	UNIT:	m.
DATE:	03.03.2017	DRG NO:	DP 858 DRG CL 18 001
REVISION		REV.	SHEET NO: 1 OF 1

This drawing is the property of KITCO Ltd. and is to be used only for the purpose for which it was lent and must not be in any way detrimental to the interest of the company and is subject to return on demand