

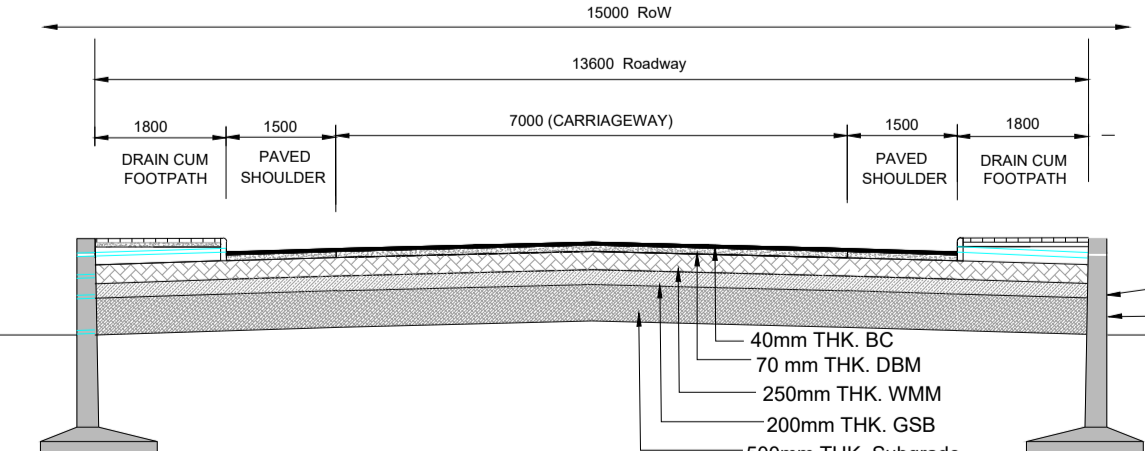


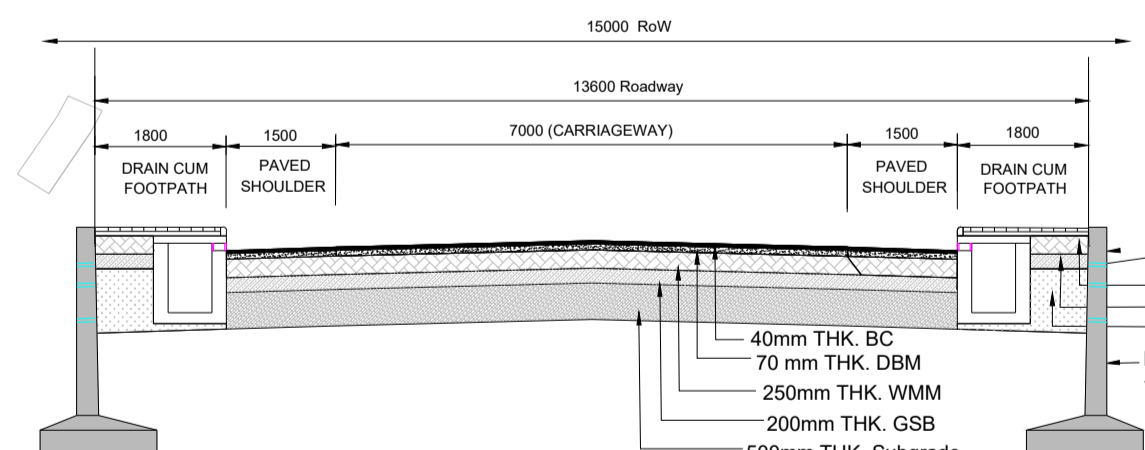

LONGITUDINAL PROFILE

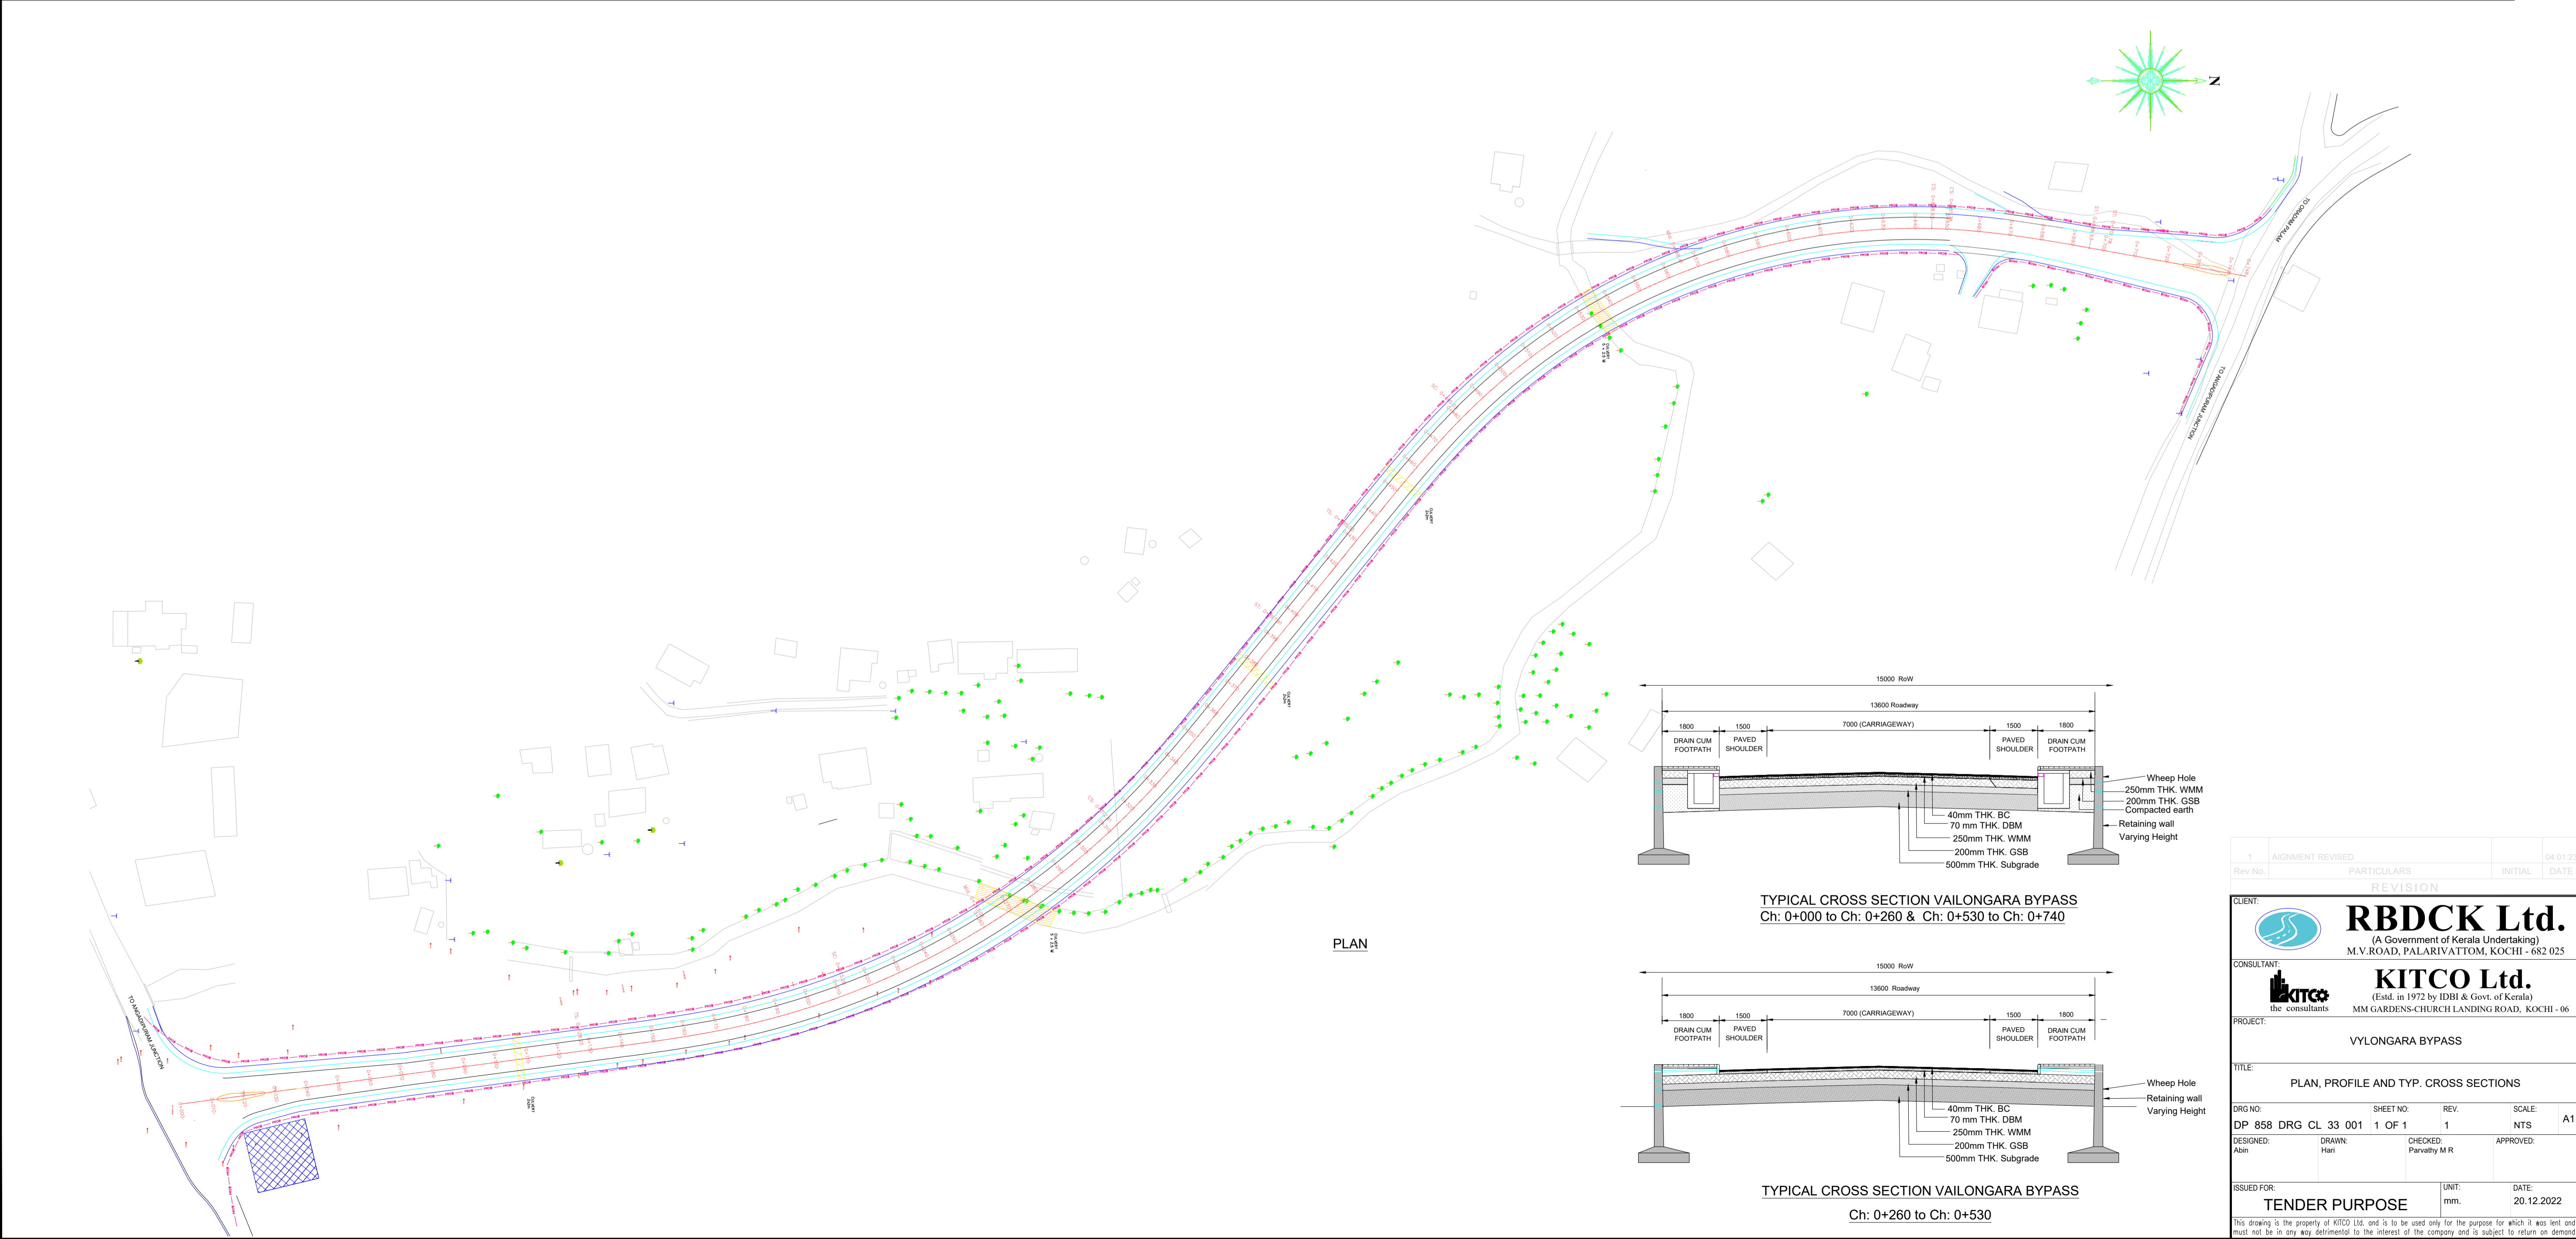

1	ALIGNMENT REVISED	PARTICULARS	INITIAL	04.01.23
Rev No.				
REVISION				
CLIENT:				
 RBDCK Ltd. (A Government of Kerala Undertaking) M.V. ROAD, PALARIVATTOM, KOCHHI - 682 025				
CONSULTANT:				
 KITCO Ltd. (Estd. in 1972 by IDBI & Govt. of Kerala) MM GARDENS-CHURCH LANDING ROAD, KOCHHI - 06				
PROJECT:				
VYLONGARA BYPASS				
TITLE:				
PLAN, PROFILE AND TYP. CROSS SECTIONS				
DRG NO:	SHEET NO:	REV.	SCALE:	
DP 858 DRG CL 33 001	1 OF 1	1	NTS	A1
DESIGNED:	DRAWN:	CHECKED:	APPROVED:	
Abin	Hari	Parvathy M R		
ISSUED FOR:				UNIT:
TENDER PURPOSE				mm.
				DATE:
				20.12.2022
This drawing is the property of KITCO Ltd. and is to be used only for the purpose for which it was lent and must not be in any way detrimental to the interest of the company and is subject to return on demand.				